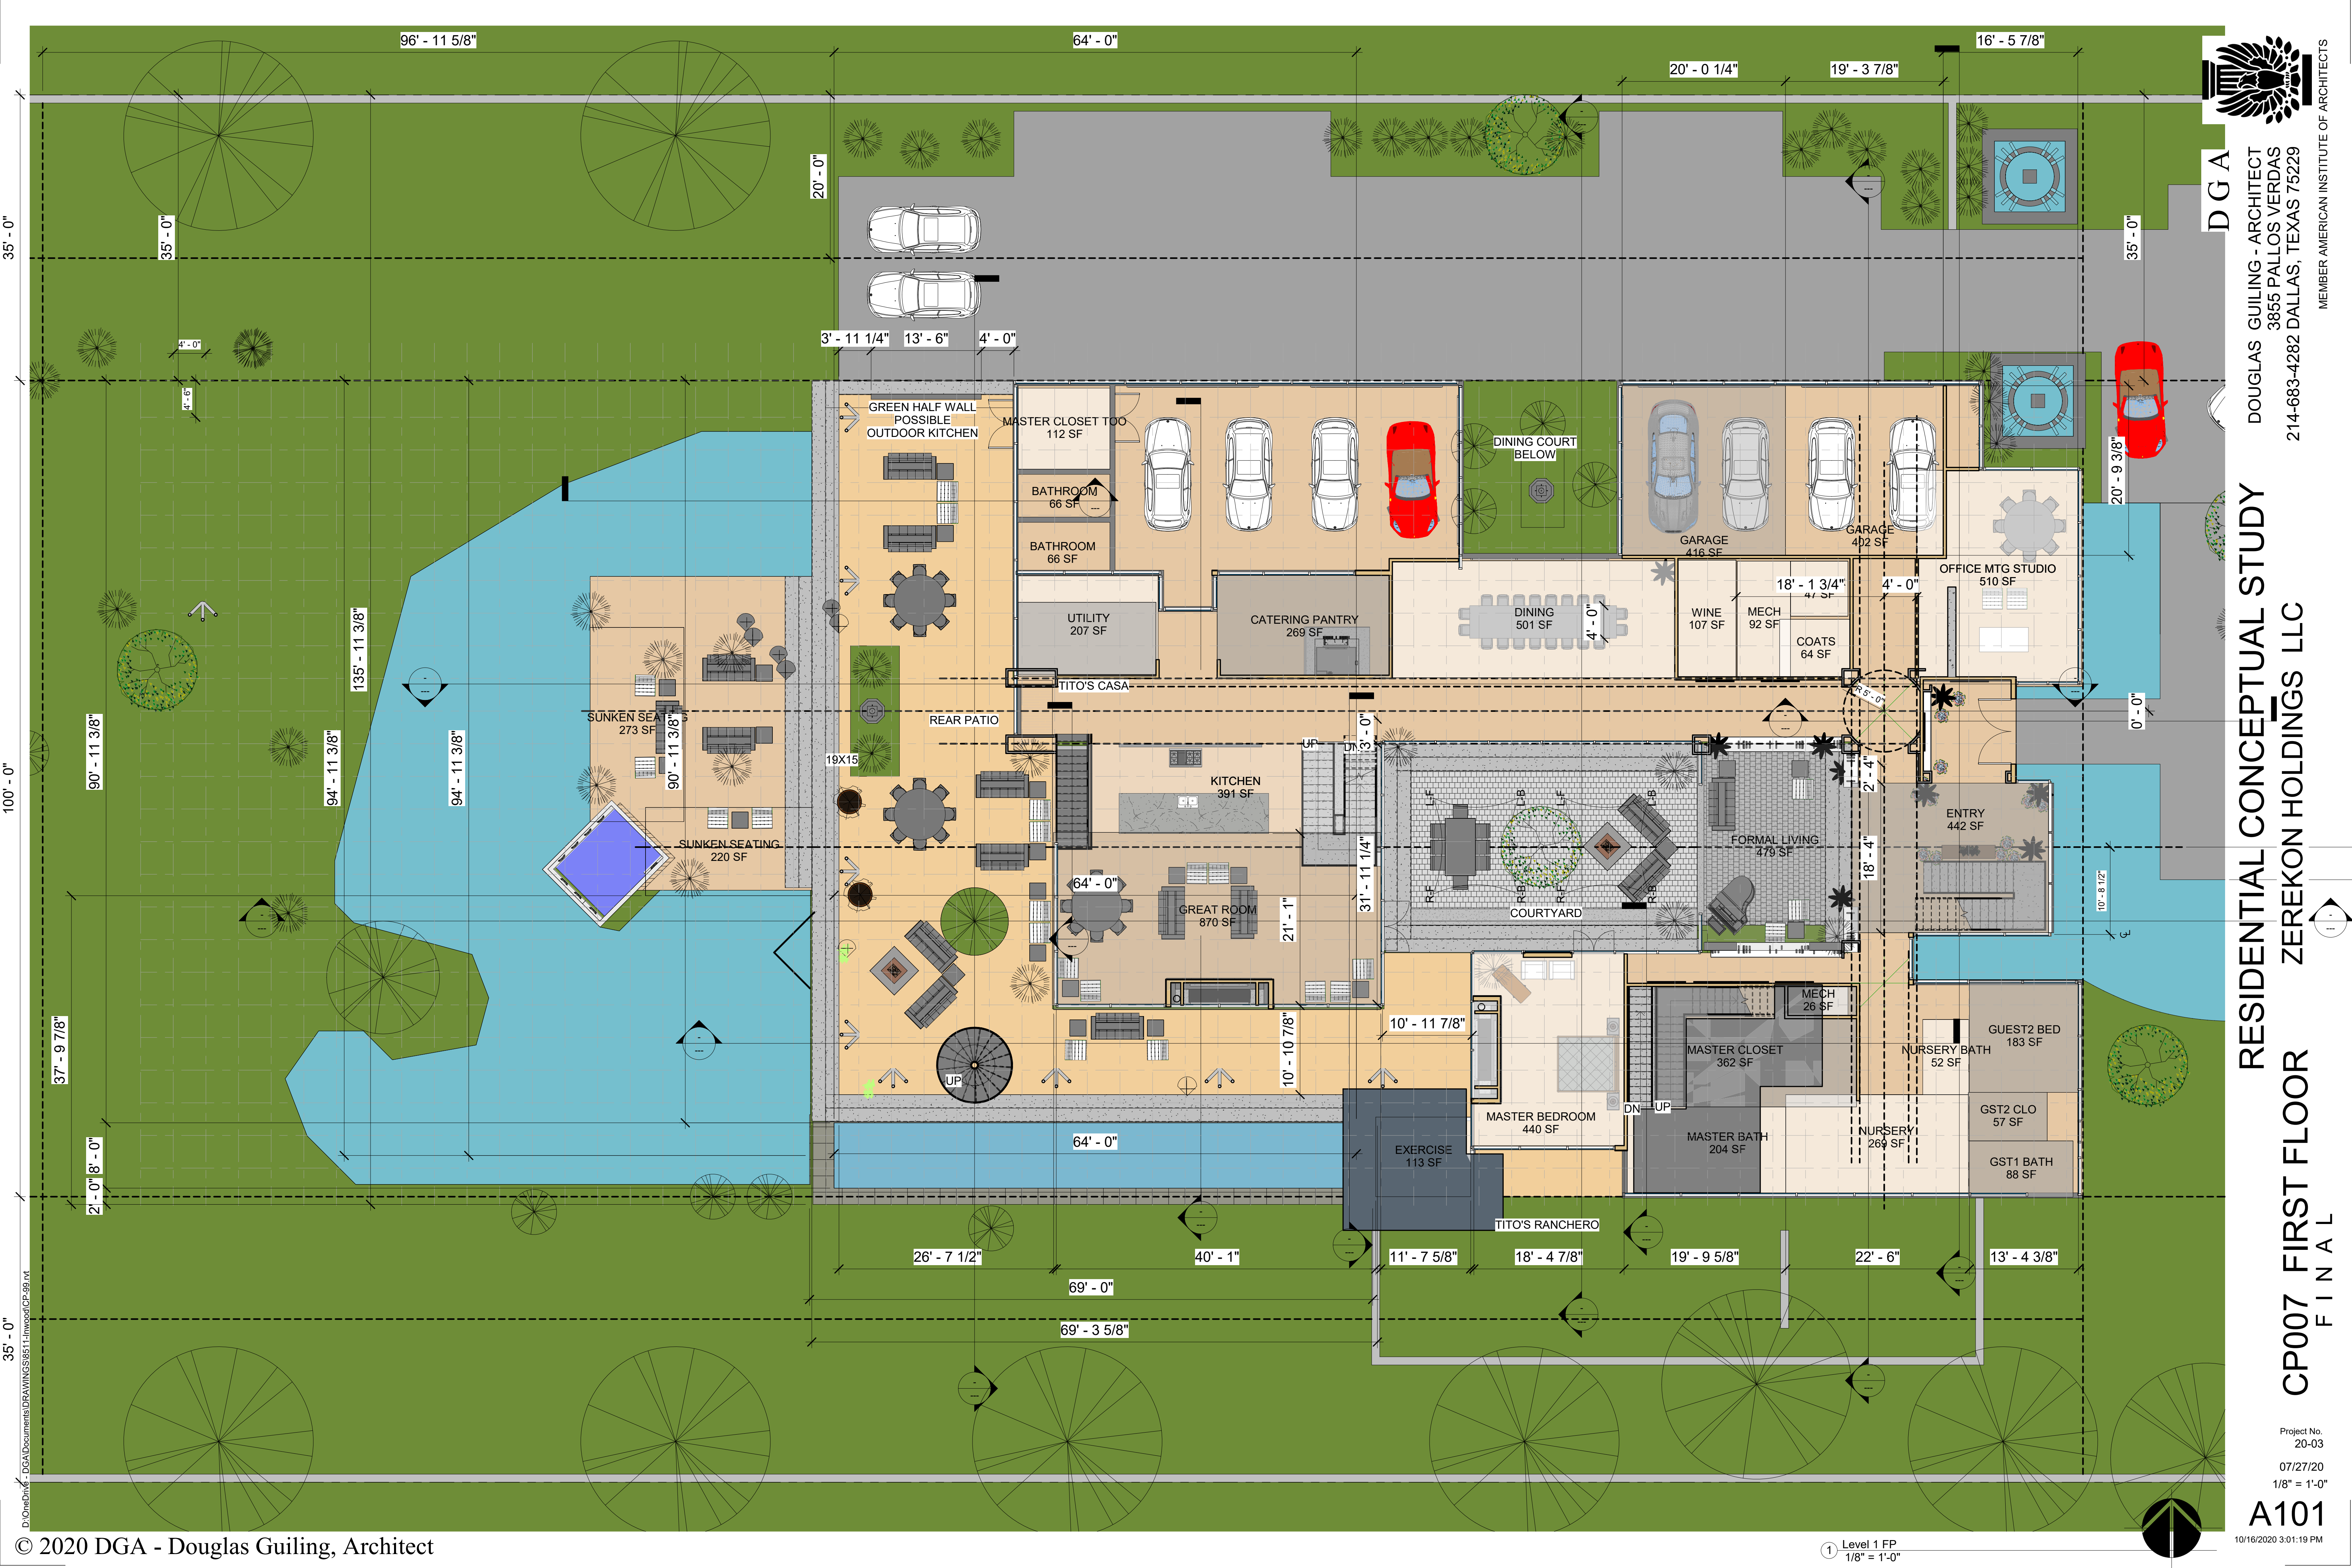


DGA
DOUGLAS GULING - ARCHITECT
3855 PALLOS VERDAS
214-683-4282 DALLAS, TEXAS 75229

MEMBER AMERICAN INSTITUTE OF ARCHITECTS

RESIDENTIAL CONCEPTUAL STUDY
ZEREKON HOLDINGS LLC

CP007 FIRST FLOOR
FINAL

Project No.
20-03
07/27/20
1/8" = 1'-0"

A101

10/16/2020 3:01:19 PM

① Level 1 FP
1/8" = 1'-0"