




DGA
DOUGLAS GUILING - ARCHITECT
3855 PALLOS VERDAS
214-683-4282 DALLAS, TEXAS 75229
MEMBER AMERICAN INSTITUTE OF ARCHITECTS

RESIDENTIAL CONCEPTUAL STUDY
CP007 SECOND FLOOR
ZEREKON HOLDINGS LLC
FINAL

Project No.
20-03
07/27/20
1/8" = 1'-0"

A102
10/16/2020 3:02:53 PM

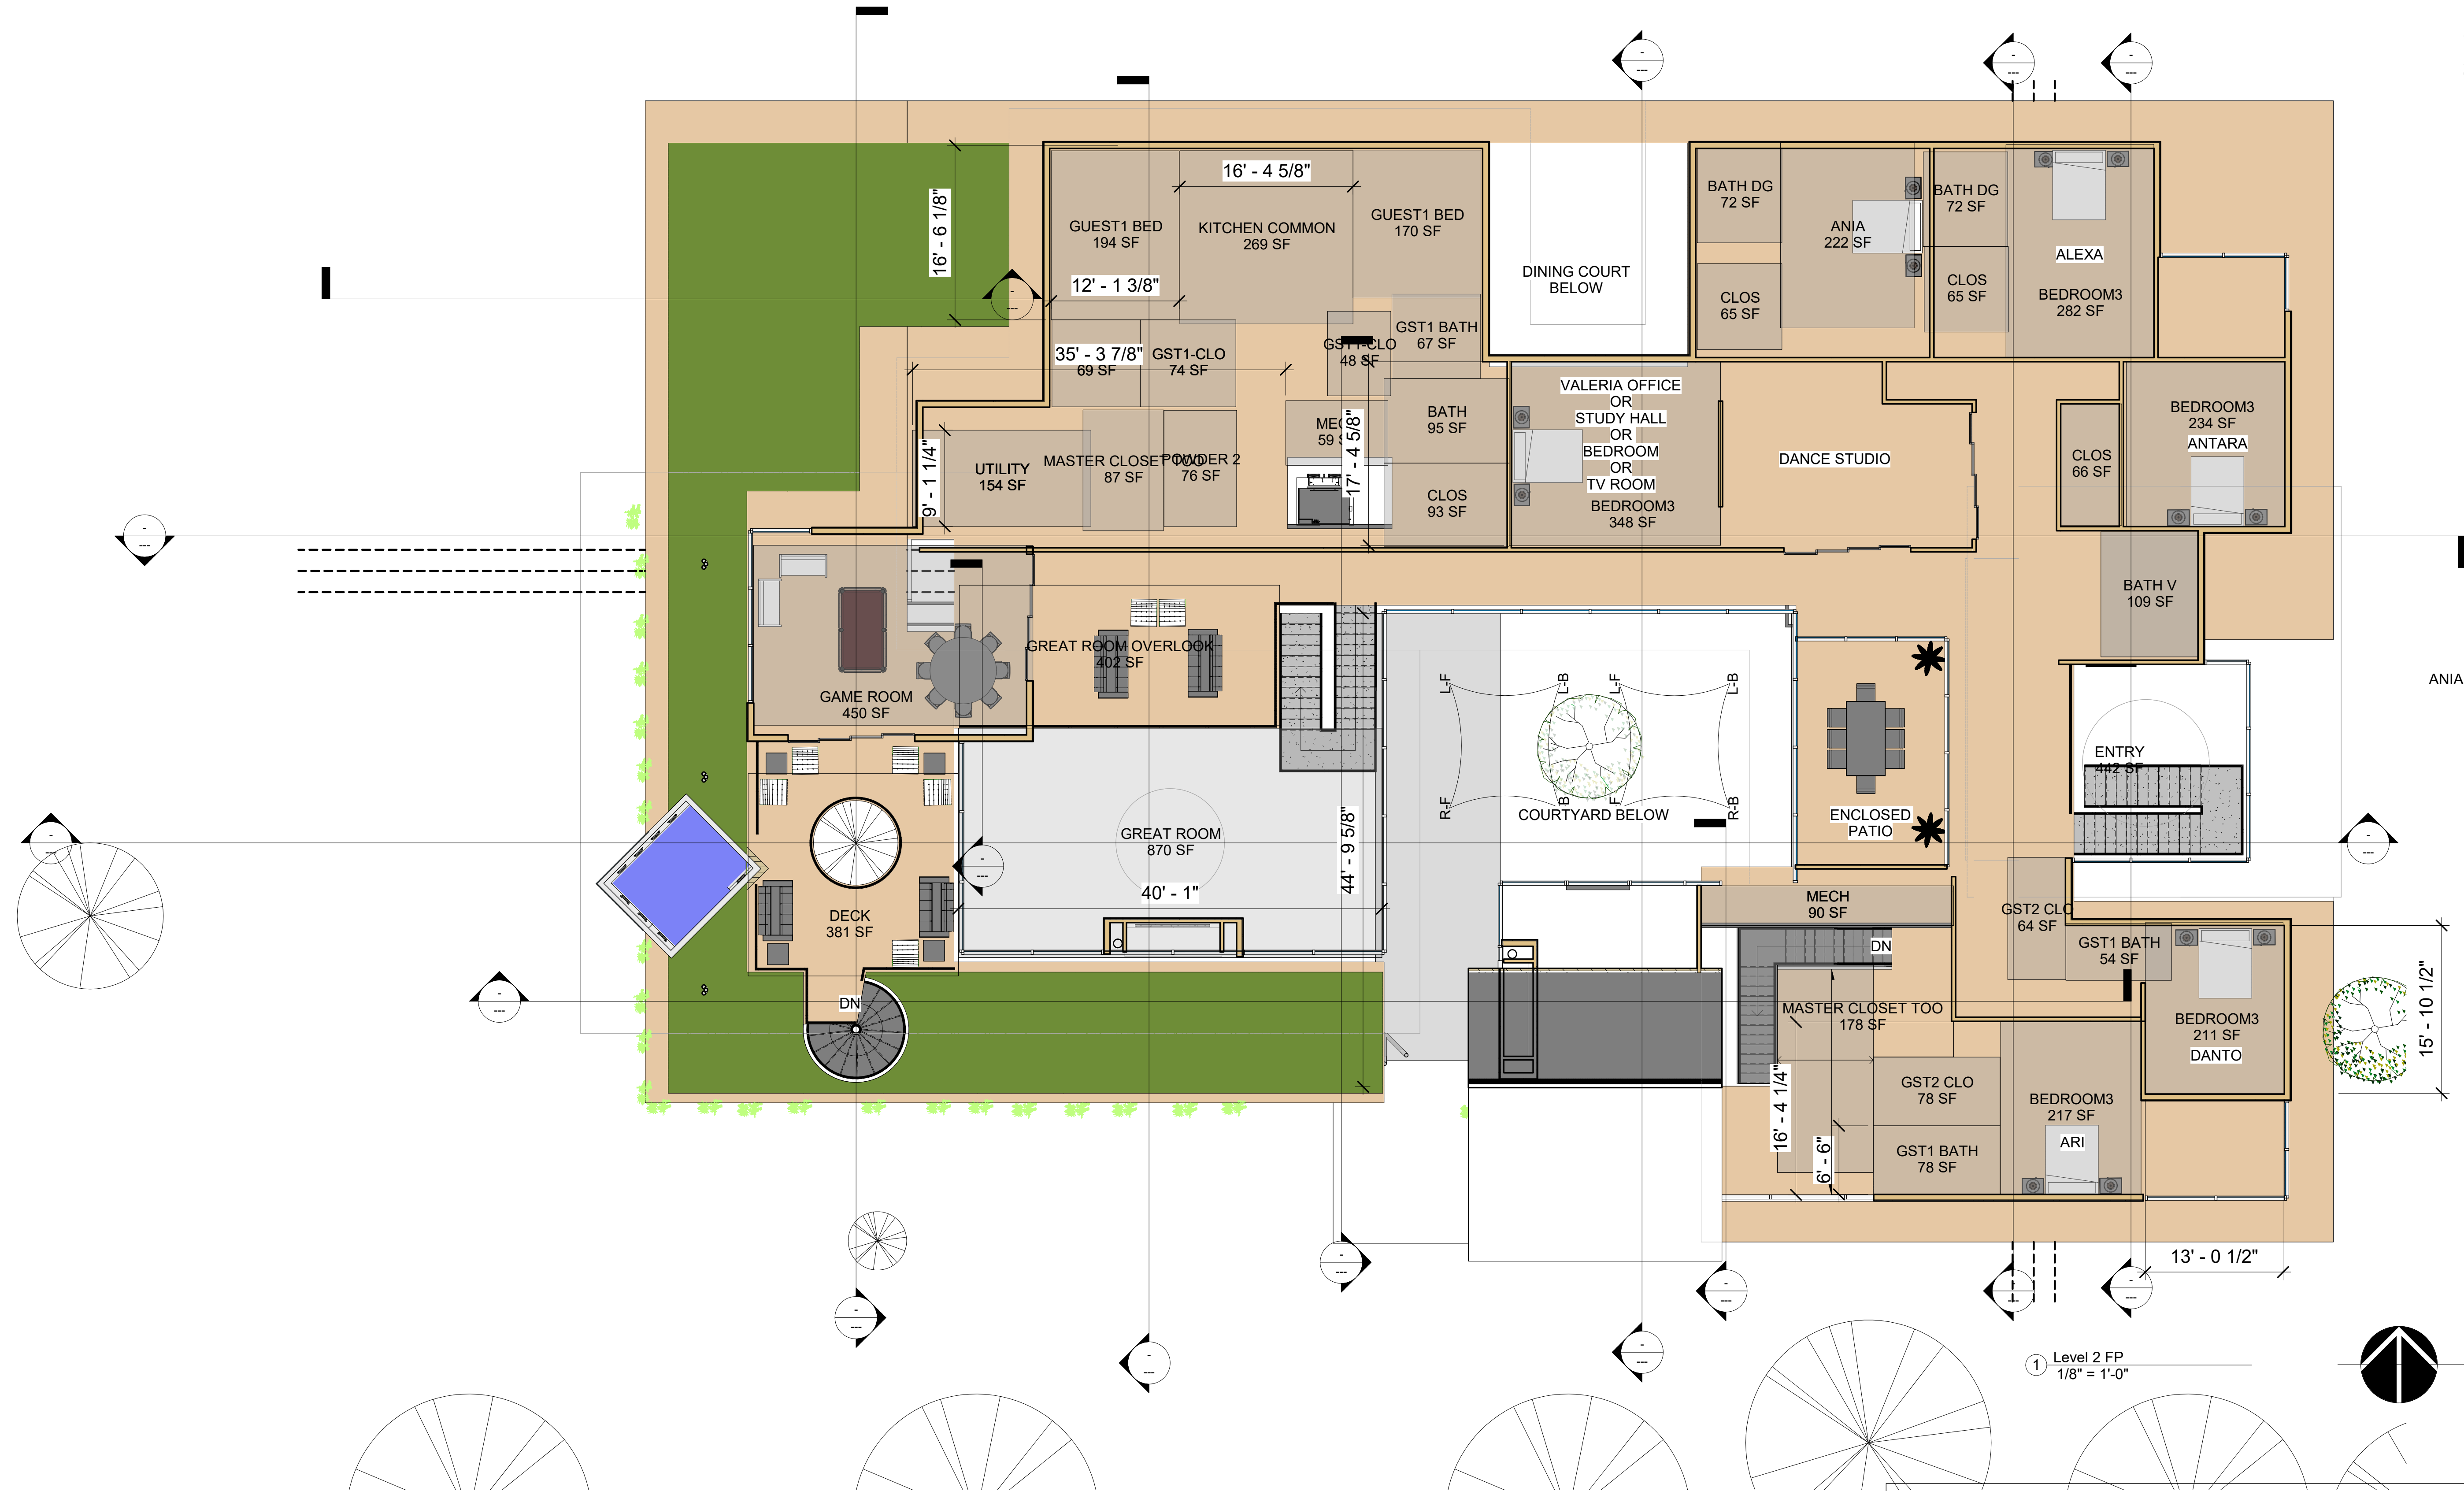

1 Level 2 FP
1/8" = 1'-0"

Area Schedule (Gross Building)				
Number	Comments	Name	Perimeter	Area
AC				
1	AC	FIRST FLOOR	644' - 8 1/4"	7447 SF
2	AC	SECOND FLOOR	656' - 9 3/8"	7698 SF
5	AC	BASEMENT	284' - 9"	1825 SF
AC: 3				16969 SF
DECK				
2	DECK	SECOND FLOOR DECK	257' - 0"	1785 SF
1	DECK	REAR AND COURTYARD DECK	528' - 6 3/4"	5229 SF
DECK: 2				7014 SF
GARAGE				
1	GARAGE	GARAGE	281' - 2 3/4"	2614 SF
GARAGE: 1				2614 SF
Grand total: 6				26597 SF